


# J-DRain®

Prefabricated Drainage Composites



## END-OUT CONNECTOR DETAIL

### J-DRain SWD-6 / END OUT

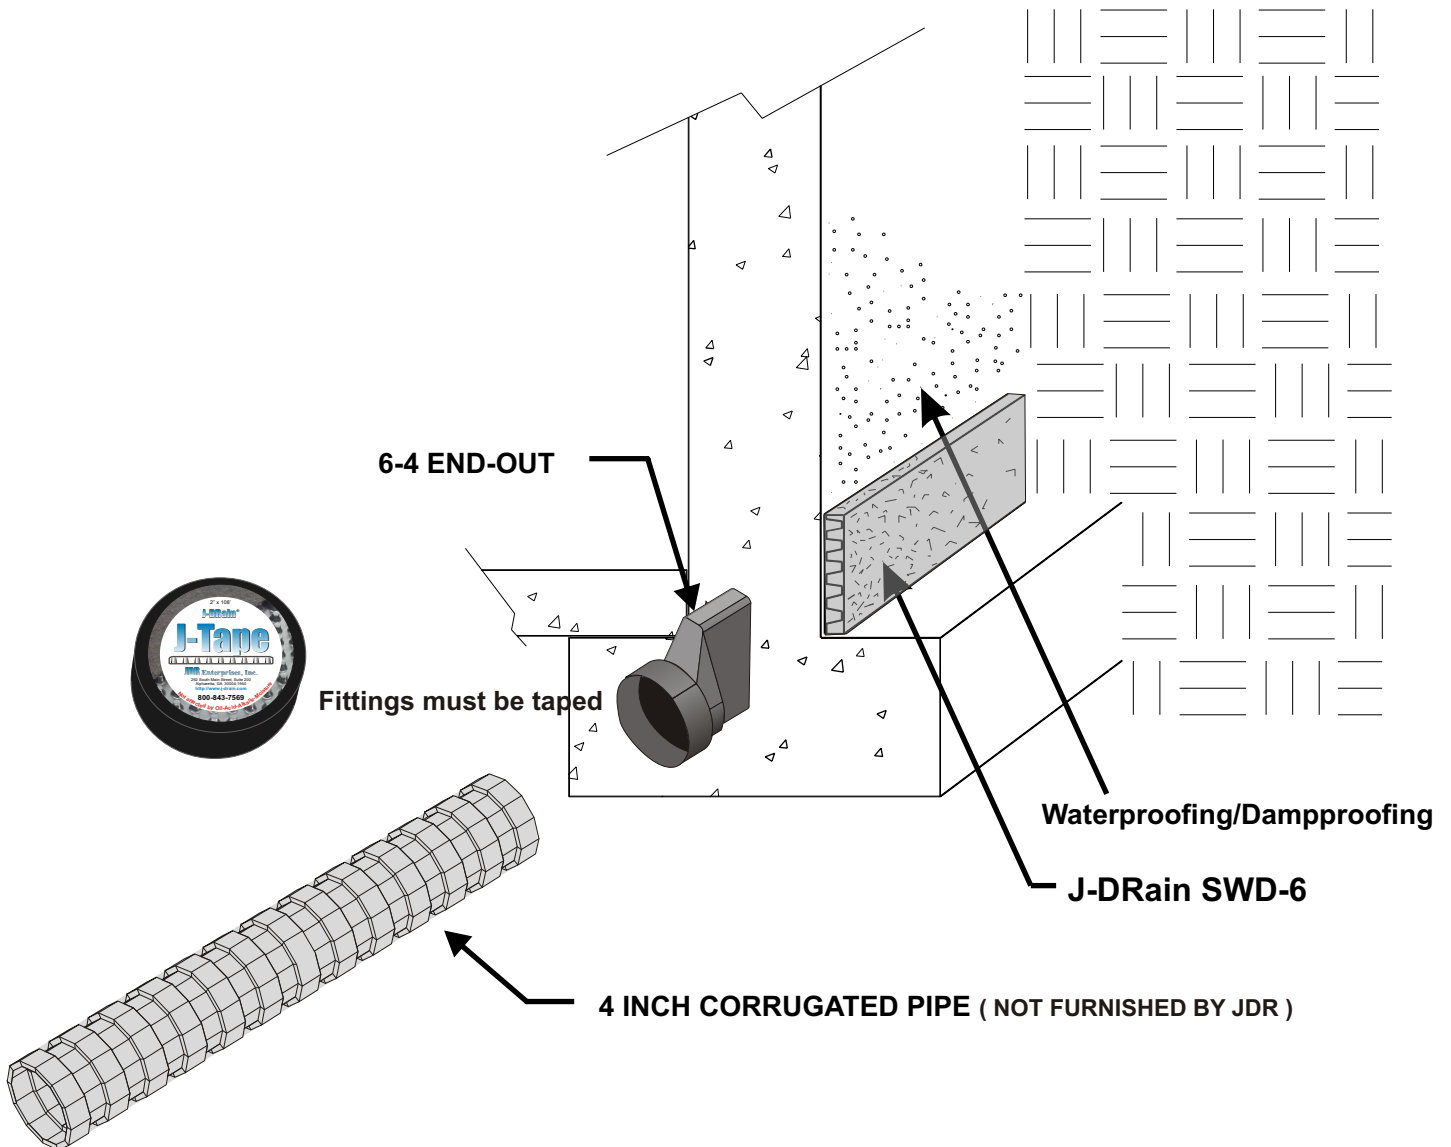

6-4 END-OUT

Fittings must be taped

Waterproofing/Dampproofing

J-DRain SWD-6

4 INCH CORRUGATED PIPE ( NOT FURNISHED BY JDR )

# JDR Enterprises, Inc.

292 S. Main St., Suite 200 Alpharetta, GA 30009

(800) 843-7569 (770) 442-1461 Fax: (770) 664-7951

[info@j-drain.com](mailto:info@j-drain.com)

[www.j-drain.com](http://www.j-drain.com)

## JDR-S10-001