

Printable Diagram


J-DRain®

Prefabricated Drainage Composites



TYPICAL FOUNDATION WALL (CHIMNEY'S)

J-DRain SWD-6

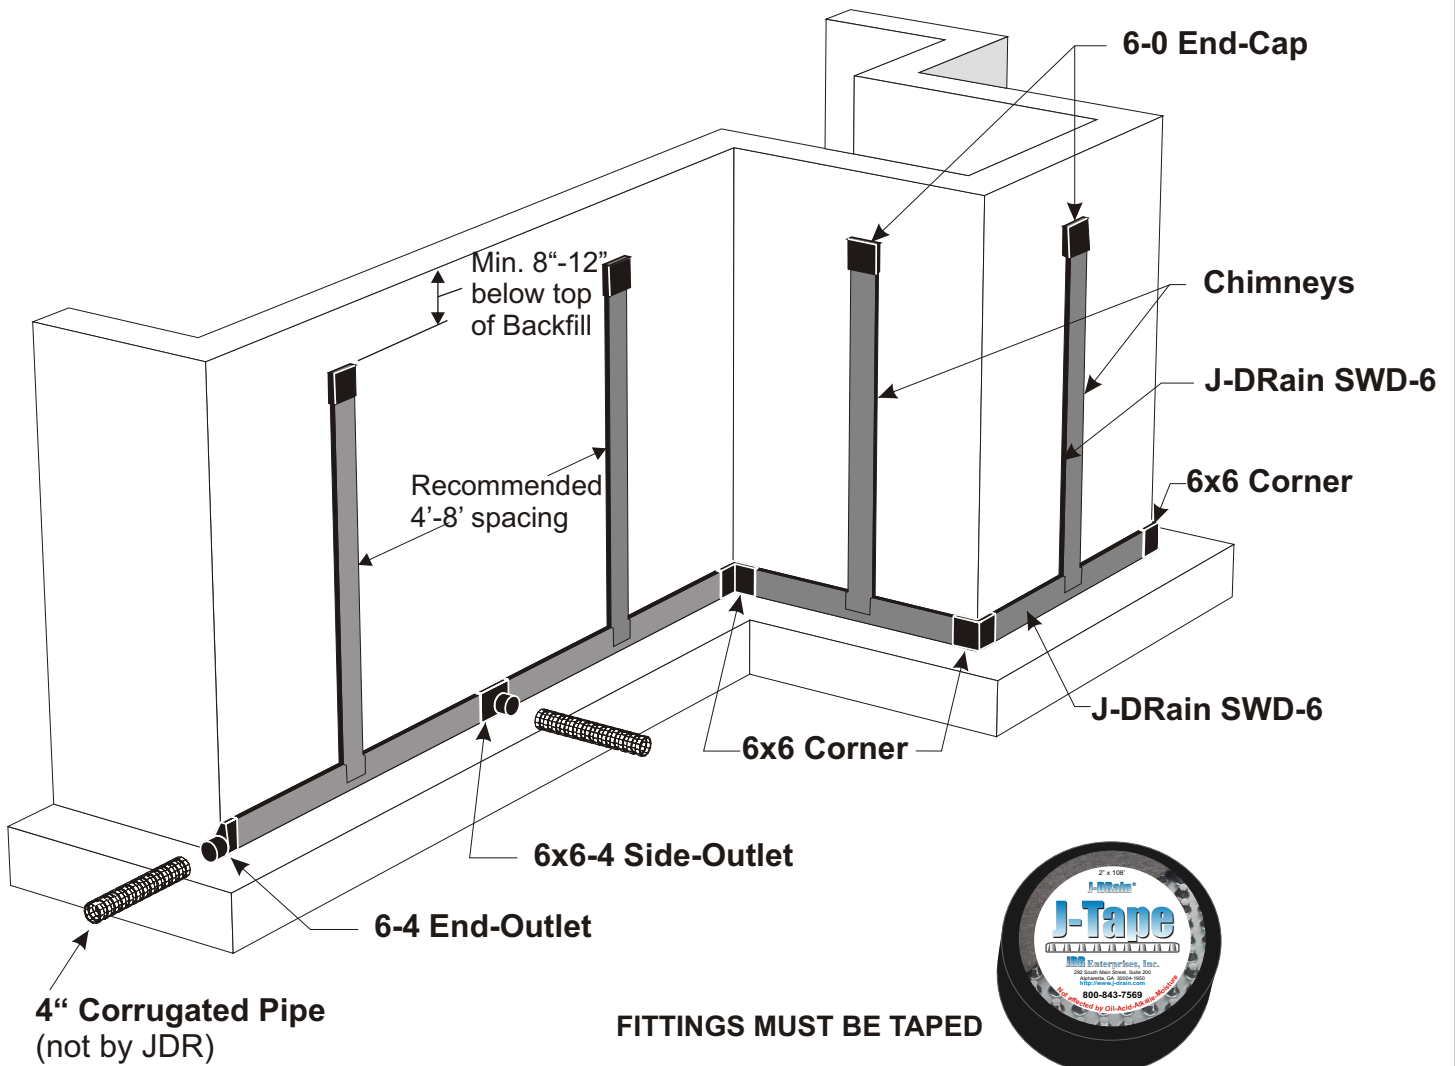

JDR Enterprises, Inc.

292 S. Main St., Suite 200 Alpharetta, GA 30009

(800) 843-7569 (770) 442-1461 Fax: (770) 664-7951

info@j-drain.com

www.j-drain.com

JDR-V10-011