


J-DRain®

Prefabricated Drainage Composites



LAGGING WALL DETAIL (FULL WALL COVERAGE)

J-DRain 300 / 400 Series Series

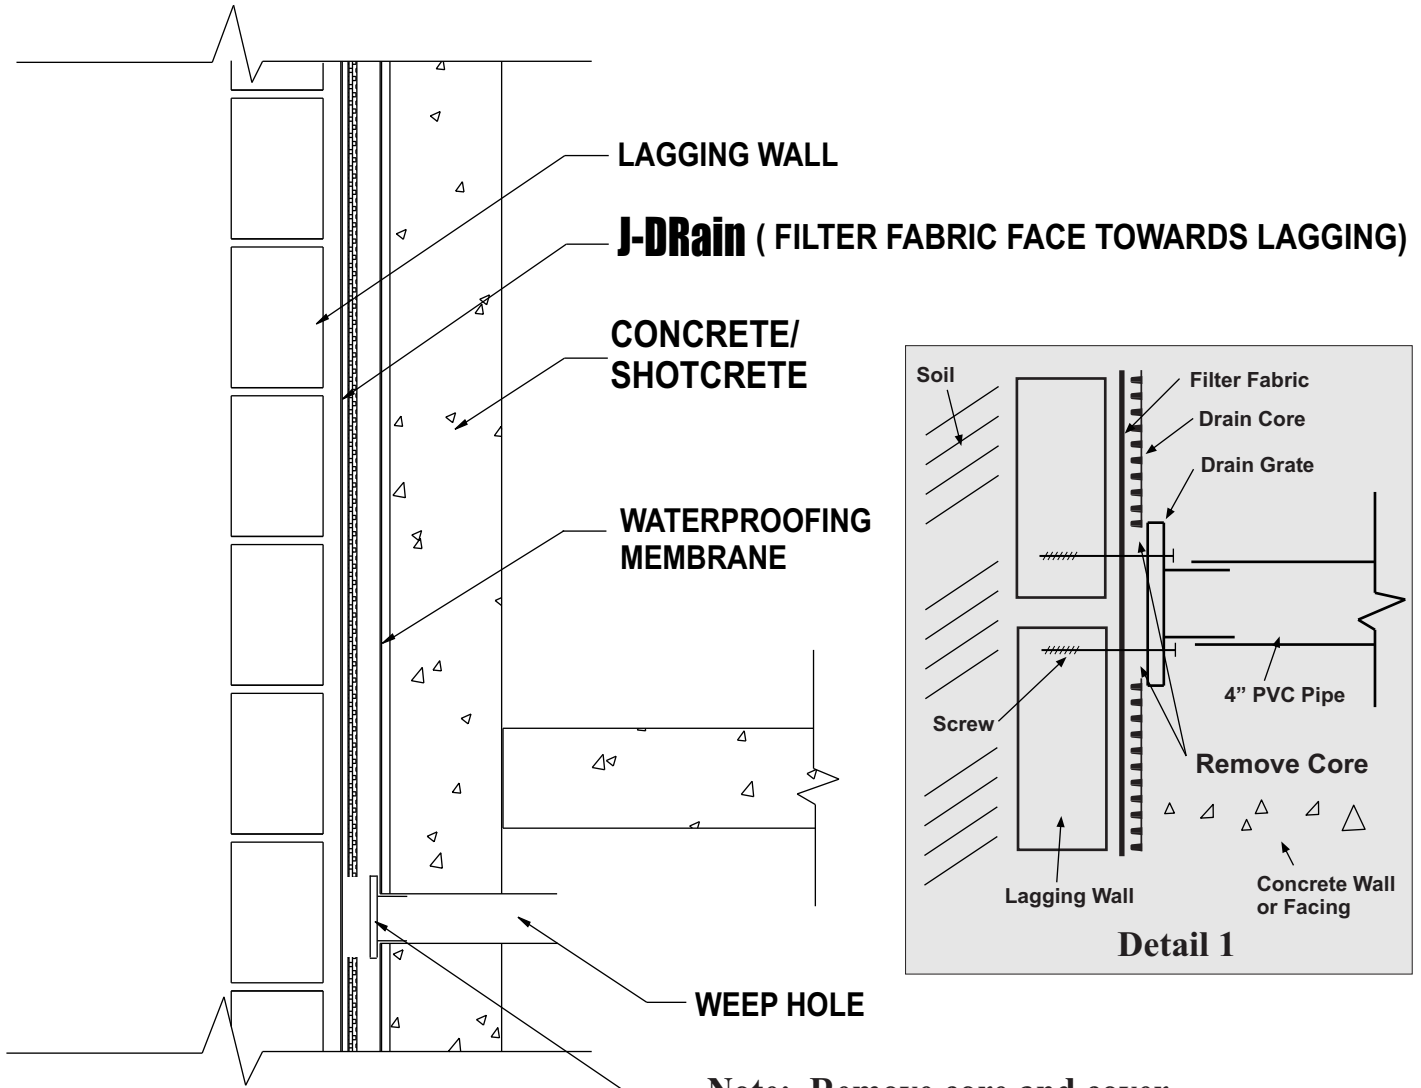

Note: Remove core and cover with grate connection as shown in detail 1.

JDR Enterprises, Inc.

292 S. Main St., Suite 200 Alpharetta, GA 30009

(800) 843-7569 (770) 442-1461 Fax: (770) 664-7951

info@j-drain.com

www.j-drain.com

JDR-V10-030