

J-DRain®

Prefabricated Drainage Composites




TYPICAL PLANTER DETAIL J-DRain GRS / GRS50 / 400RB

400 / 700 / 1000
Series Series

Note 1: Remove core covering weephole dimensions.

Note 2: J-DRain should terminate 6" below top of backfill.

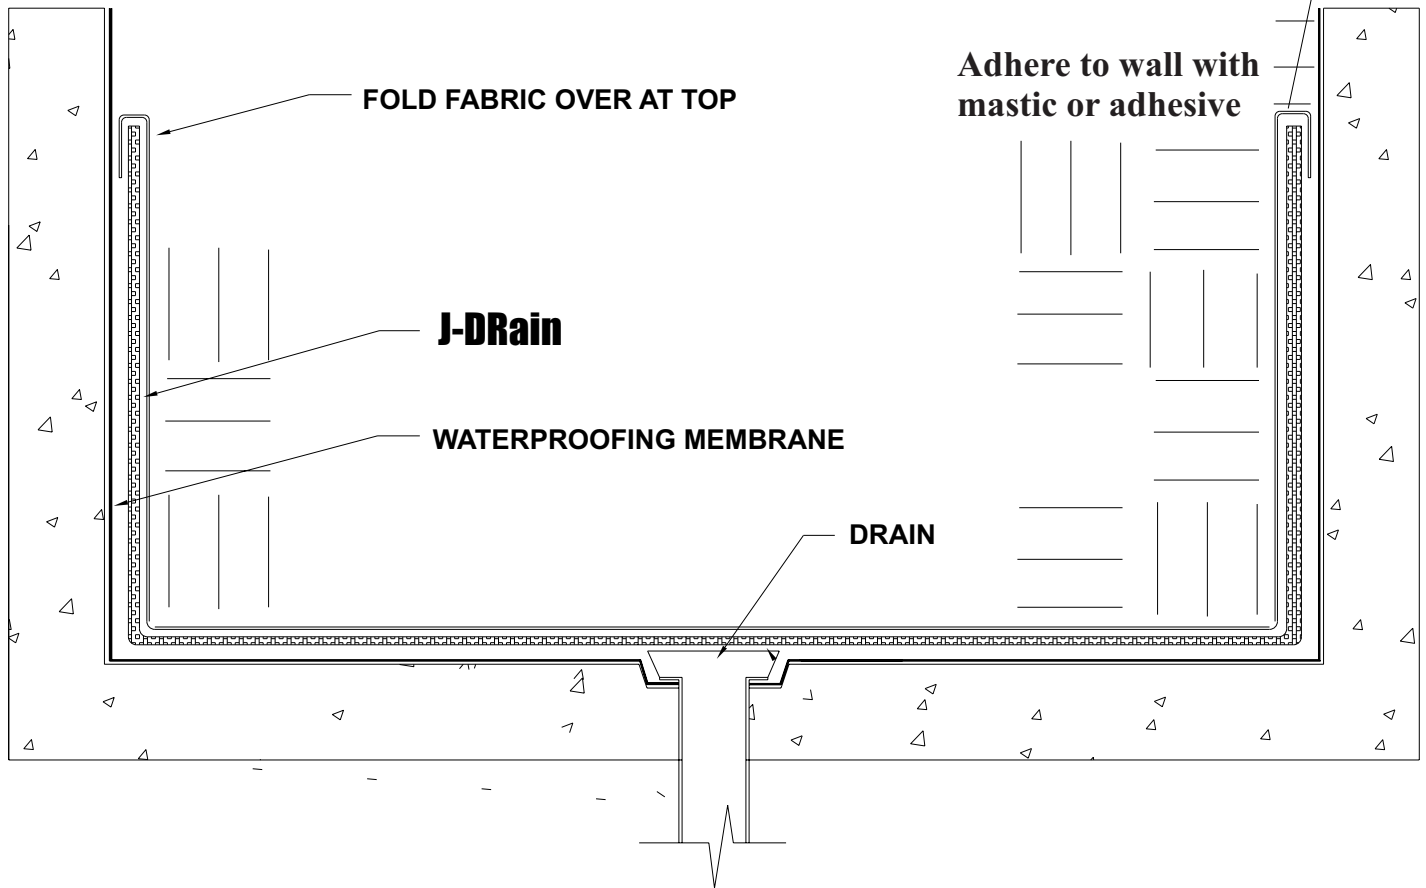

JDR Enterprises, Inc.

292 S. Main St., Suite 200 Alpharetta, GA 30009

(800) 843-7569 (770) 442-1461 Fax: (770) 664-7951

info@j-drain.com

www.j-drain.com

JDR-G10-002