


# J-DRain®

Prefabricated Drainage Composites



## TYPICAL PLAZA DECK DETAIL

**J-DRain 300 / 400 / 700**  
Series      Series      Series

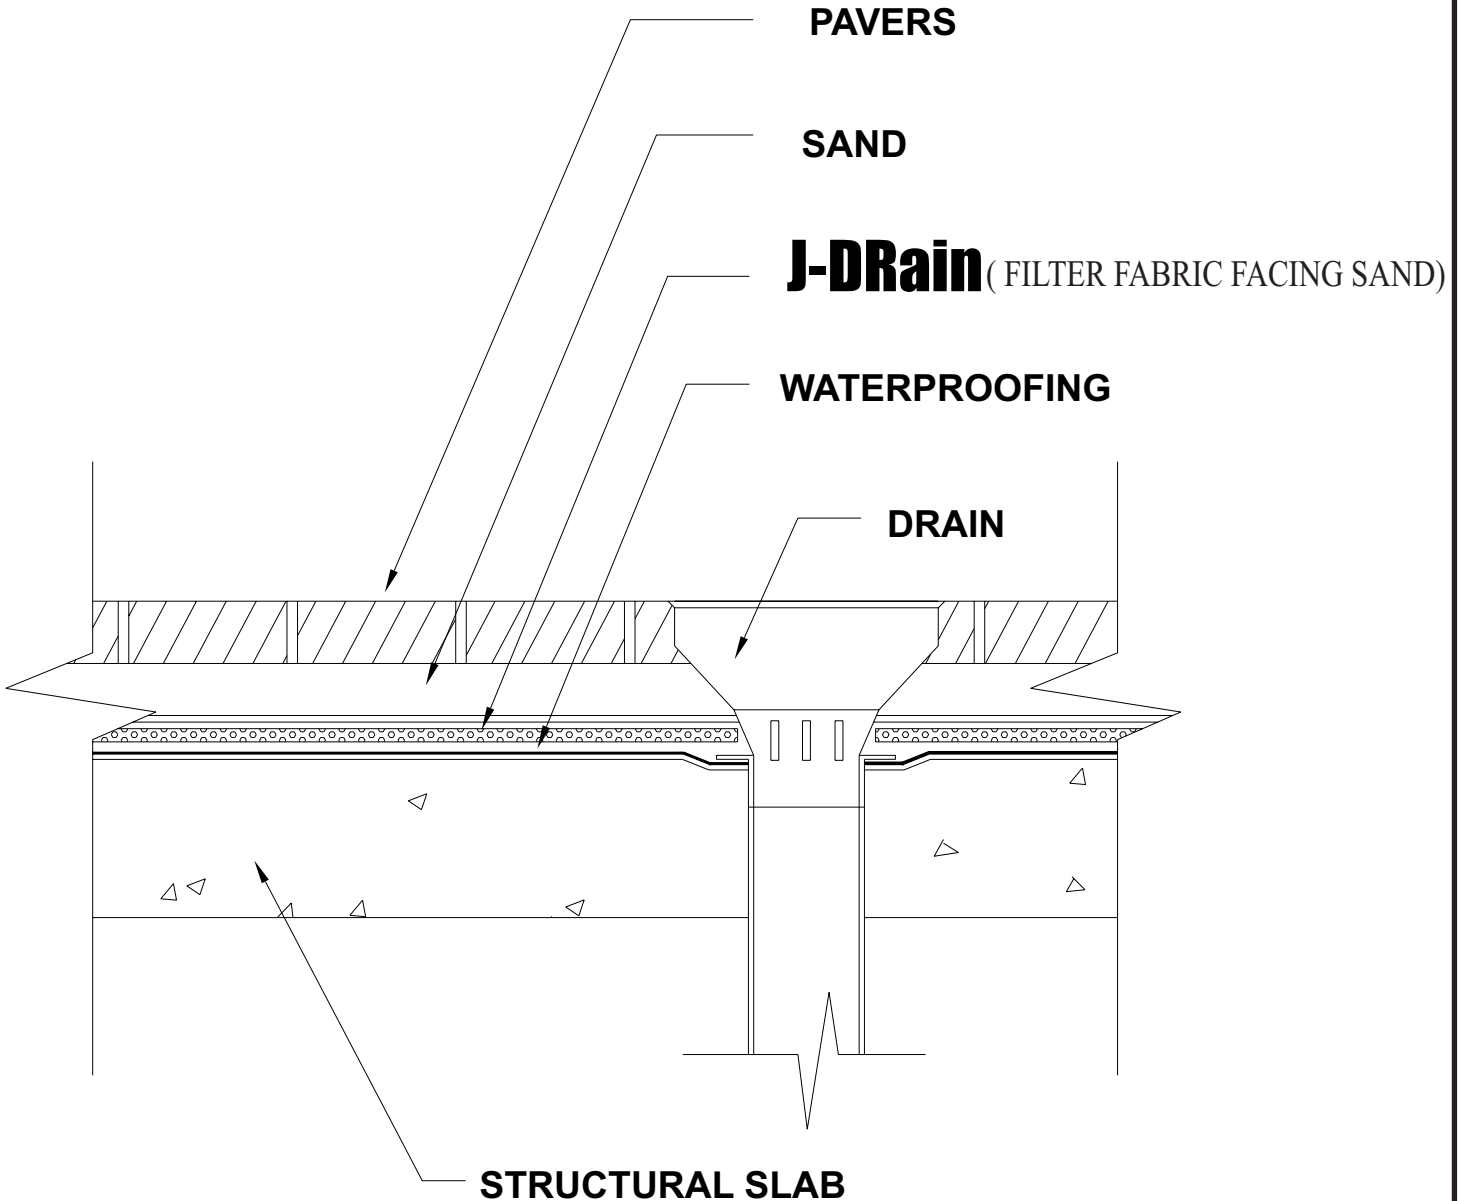

# JDR Enterprises, Inc.

292 S. Main St., Suite 200 Alpharetta, GA 30009

(800) 843-7569 (770) 442-1461 Fax: (770) 664-7951

[info@j-drain.com](mailto:info@j-drain.com)

[www.j-drain.com](http://www.j-drain.com)

## JDR-H10-003