

Printable Diagram

J-DRain®


Prefabricated Drainage Composites



TYPICAL RETAINING WALL (CHIMNEY'S)

J-DRain SWD-6

Note: Can also be used to cover Weep Holes on Retaining Walls.

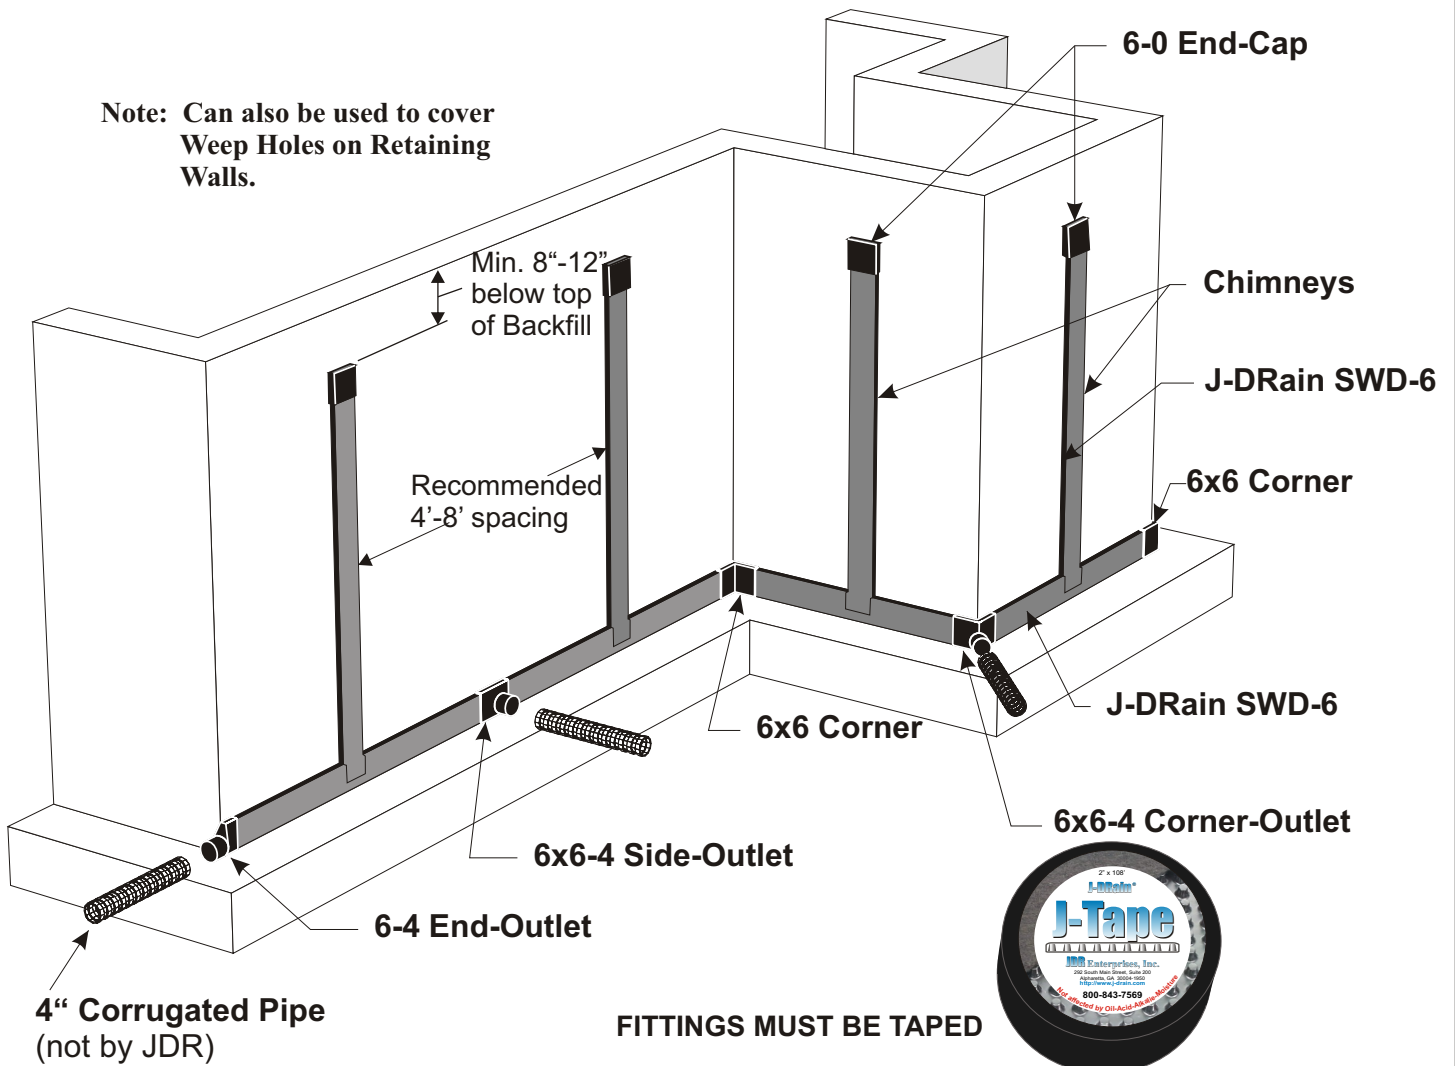

JDR Enterprises, Inc.

292 S. Main St., Suite 200 Alpharetta, GA 30009
(800) 843-7569 (770) 442-1461 Fax: (770) 664-7951

info@j-drain.com
www.j-drain.com

JDR-V10-021