


J-DRain®

Prefabricated Drainage Composites

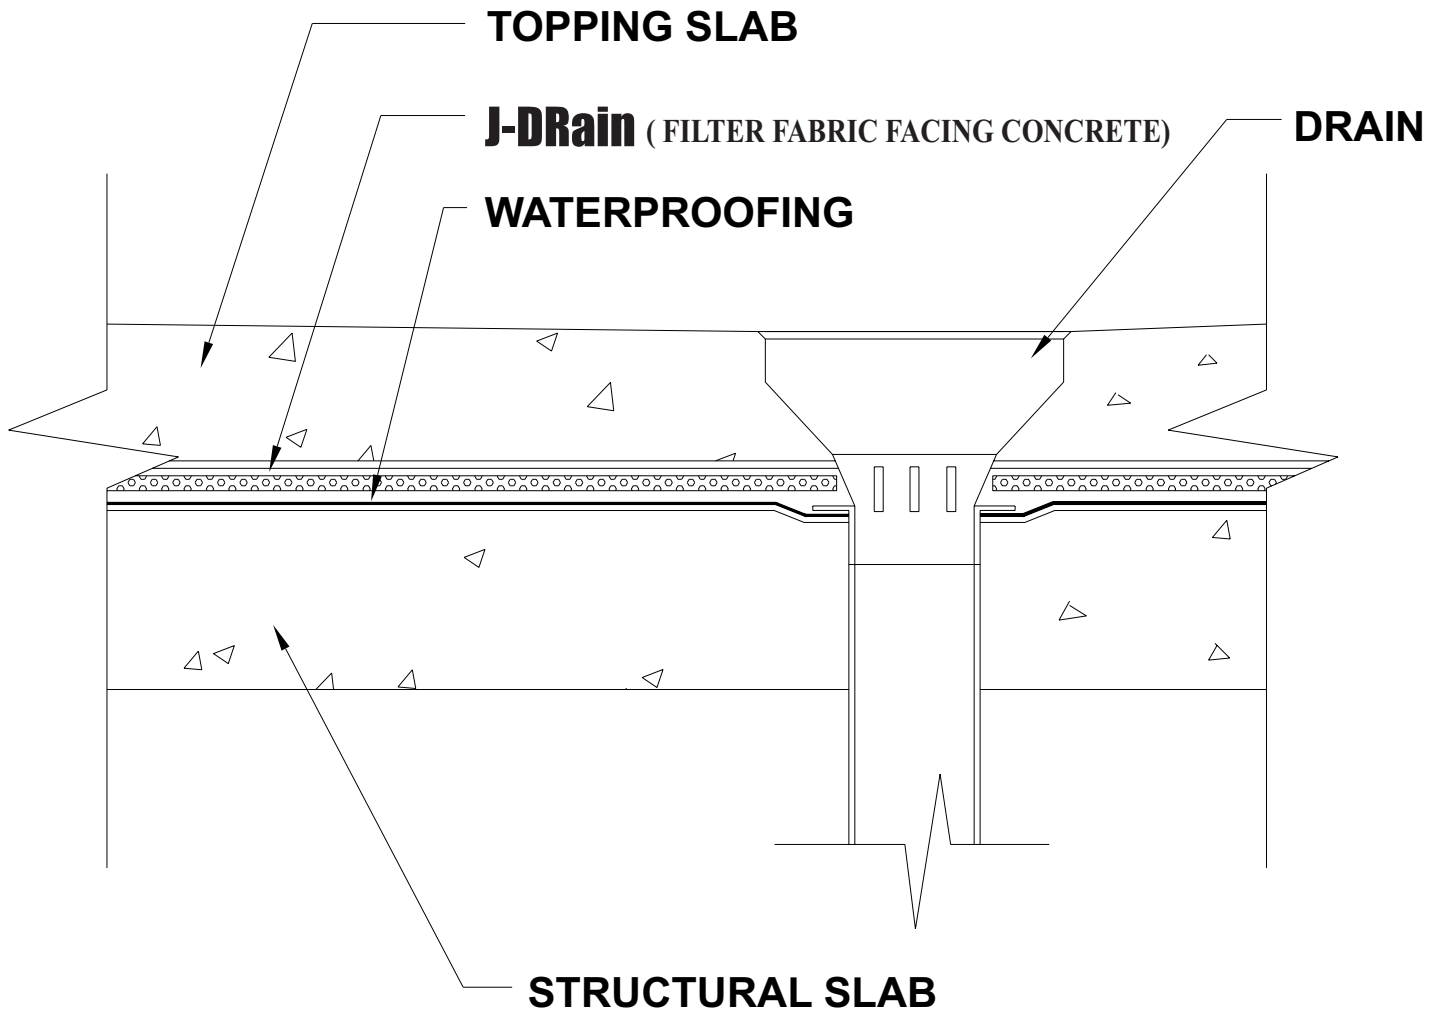

TYPICAL SPLIT-SLAB DETAIL
J-DRain 300 / 400 / 700 / 990
Series Series Series



JDR Enterprises, Inc.

292 S. Main St., Suite 200 Alpharetta, GA 30009

(800) 843-7569 (770) 442-1461 Fax: (770) 664-7951

info@j-drain.com

www.j-drain.com

JDR-H10-001