

Printable Diagram

J-DRain®


Prefabricated Drainage Composites



TYPICAL WALL DRAINAGE WATER COLLECTION DETAIL

J-DRain SWD-6

Note: J-DRain SWD - 6 can be used effectively to replace the typical pipe collection system.
6 - 4 ENDOUTS are used to transfer to pipes for collection.
6 X 6 - 4 SIDEOUTS are used for intermediate collection.

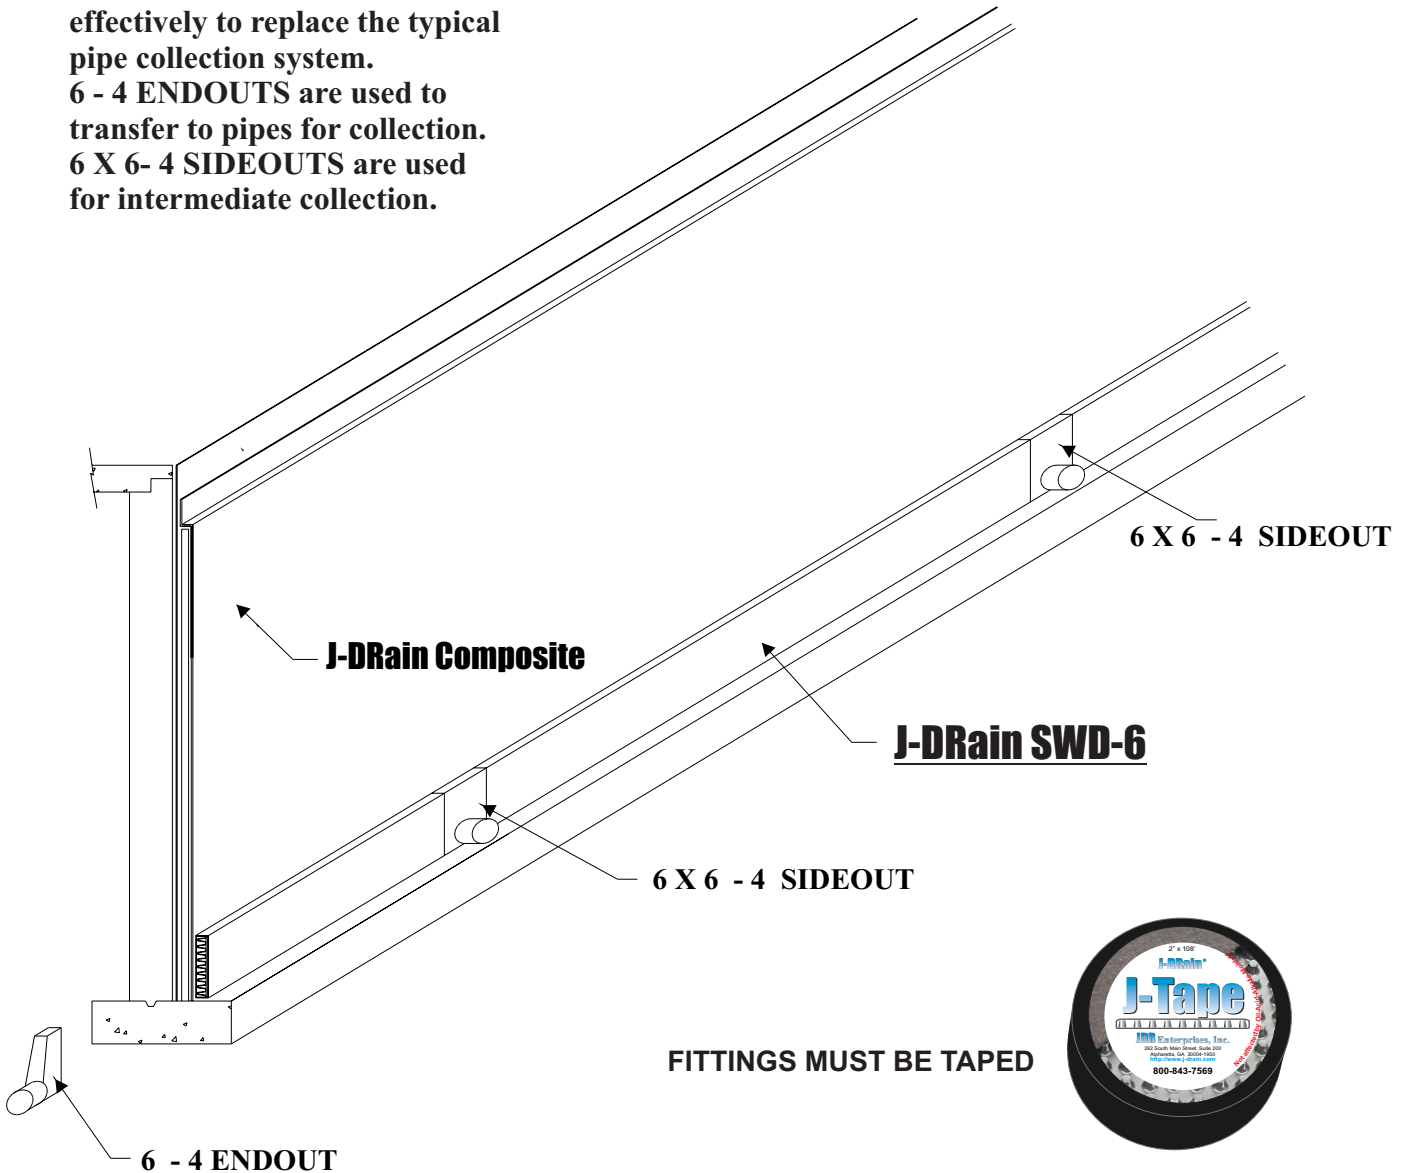

JDR Enterprises, Inc.

292 S. Main St., Suite 200 Alpharetta, GA 30009
(800) 843-7569 (770) 442-1461 Fax: (770) 664-7951

info@j-drain.com
www.j-drain.com

JDR-V10-012