


# J-DRain®

Prefabricated Drainage Composites



## SOIL NAILING WALL DETAIL (FULL WALL COVERAGE)

### J-DRain 300 / 400 Series Series

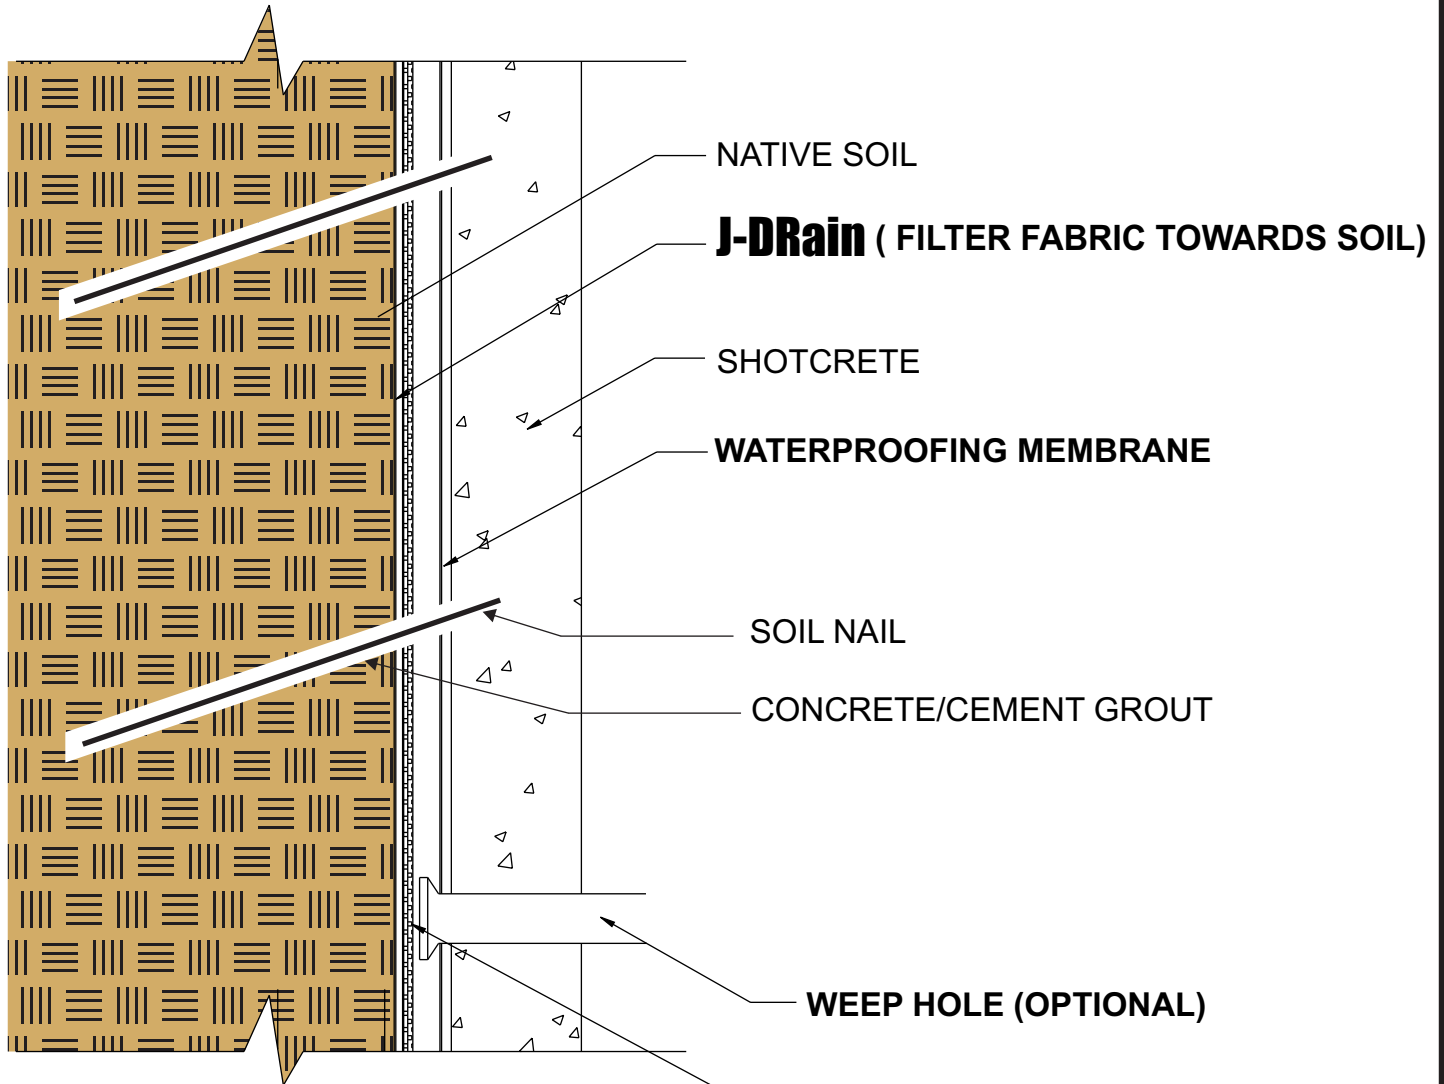

**Note: Remove core covering weephole dimensions.**

# JDR Enterprises, Inc.

292 S. Main St., Suite 200 Alpharetta, GA 30009

(800) 843-7569 (770) 442-1461 Fax: (770) 664-7951

[info@j-drain.com](mailto:info@j-drain.com)

[www.j-drain.com](http://www.j-drain.com)

## JDR-V10-032