

Printable Diagram


J-DRain®

Prefabricated Drainage Composites



TYPICAL WALL DRAINAGE WATER COLLECTION DETAIL J-DRain SWD-12

Note: J-DRain SWD - 12 can be used effectively to replace the typical pipe collection system.
12 - 4 ENDOUTS are used to transfer to pipes for collection.
12 X 12 - 4 SIDEOUTS are used for intermediate collection.

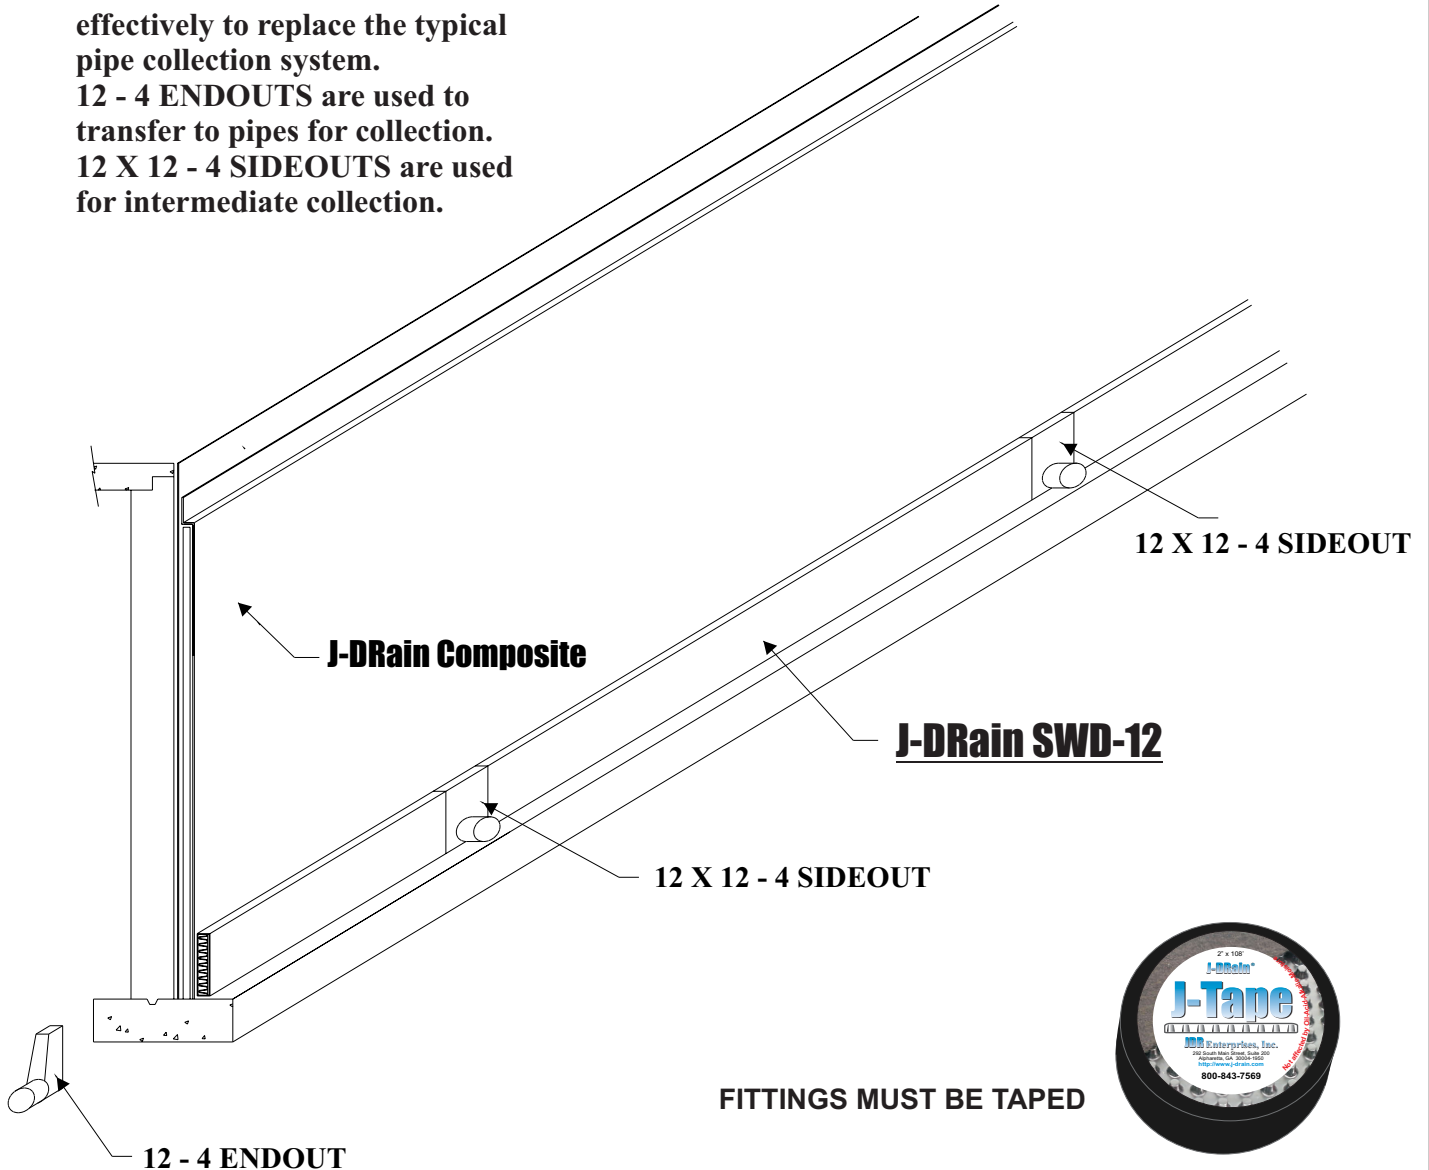

JDR Enterprises, Inc.

292 S. Main St., Suite 200 Alpharetta, GA 30009

(800) 843-7569 (770) 442-1461 Fax: (770) 664-7951

info@j-drain.com

www.j-drain.com

JDR-V10-013