

J-DRain®


Prefabricated Drainage Composites



UNDERSLAB DRAINAGE DETAIL

J-DRain 302 / 400

w/ SWD-6

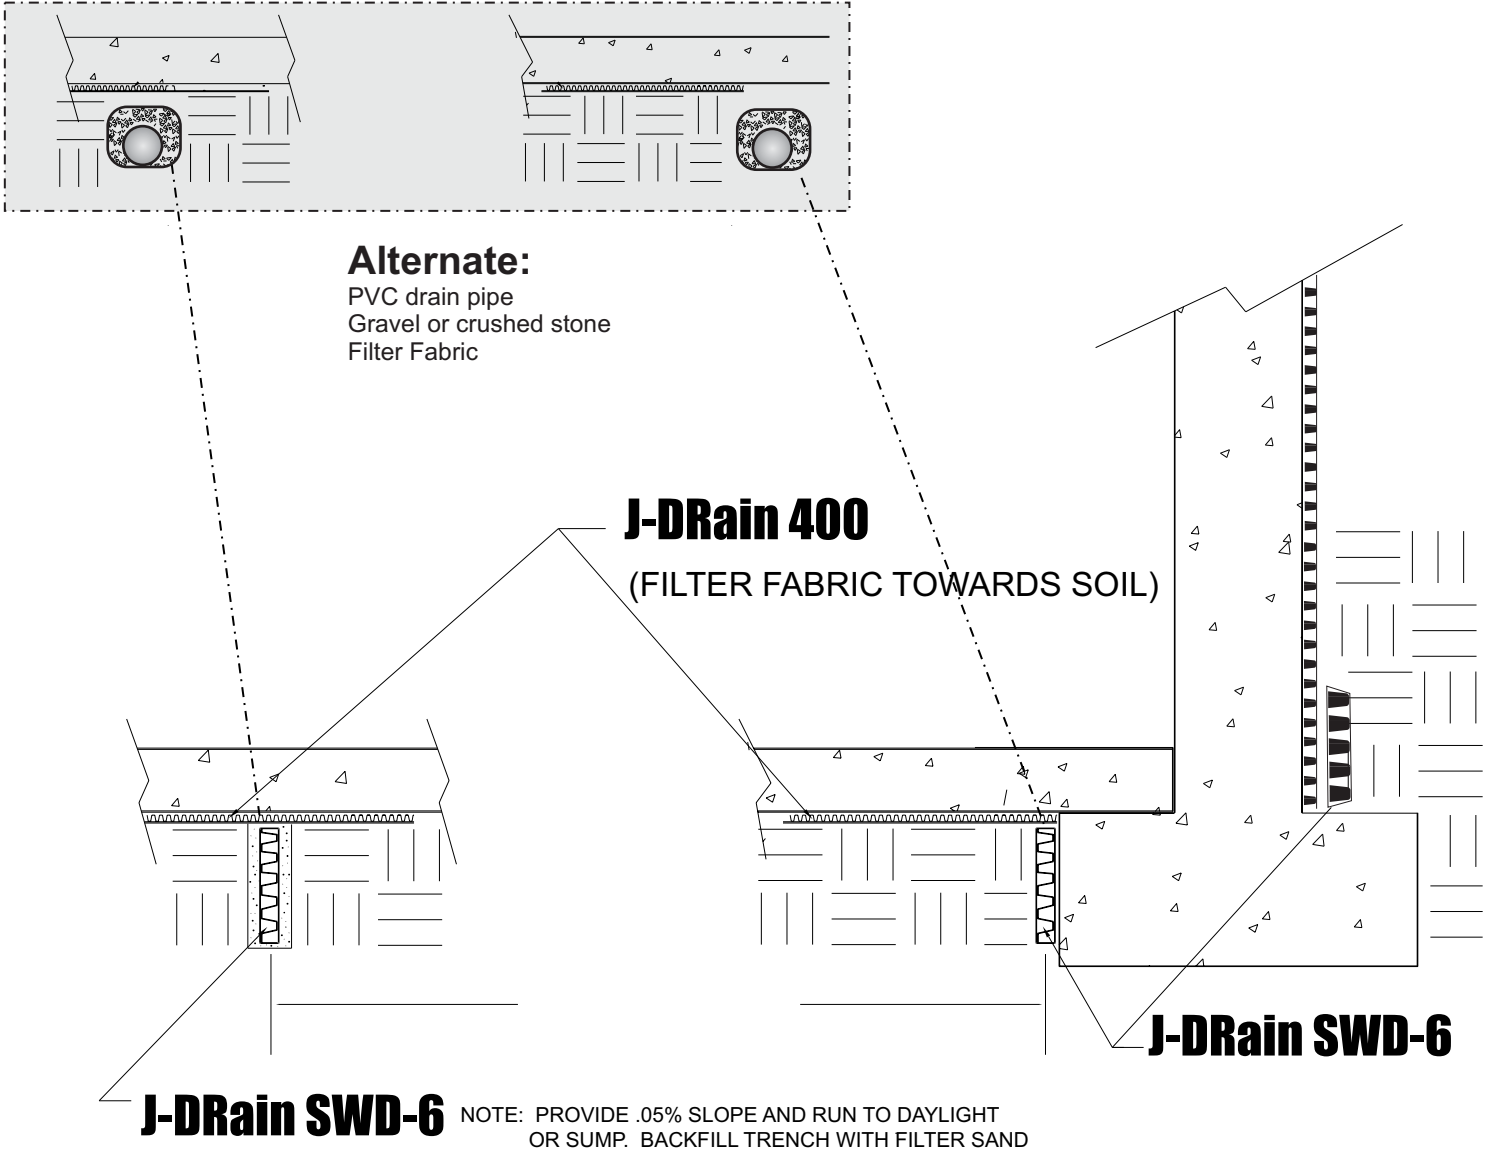

JDR Enterprises, Inc.

292 S. Main St., Suite 200 Alpharetta, GA 30009

(800) 843-7569 (770) 442-1461 Fax: (770) 664-7951

info@j-drain.com

www.j-drain.com

JDR-H10-002